



KEY

- Ⓢ SMOKES DETECTOR
- Ⓜ WATER EXTINGUISHER
- Ⓞ CO2 EXTINGUISHER
- Ⓛ ILLUMINATED 'EXIT' SIGN
- Ⓛ CIGARETTE VENDING MACHINE
- Ⓛ FRUIT MACHINE
- Ⓛ AWP

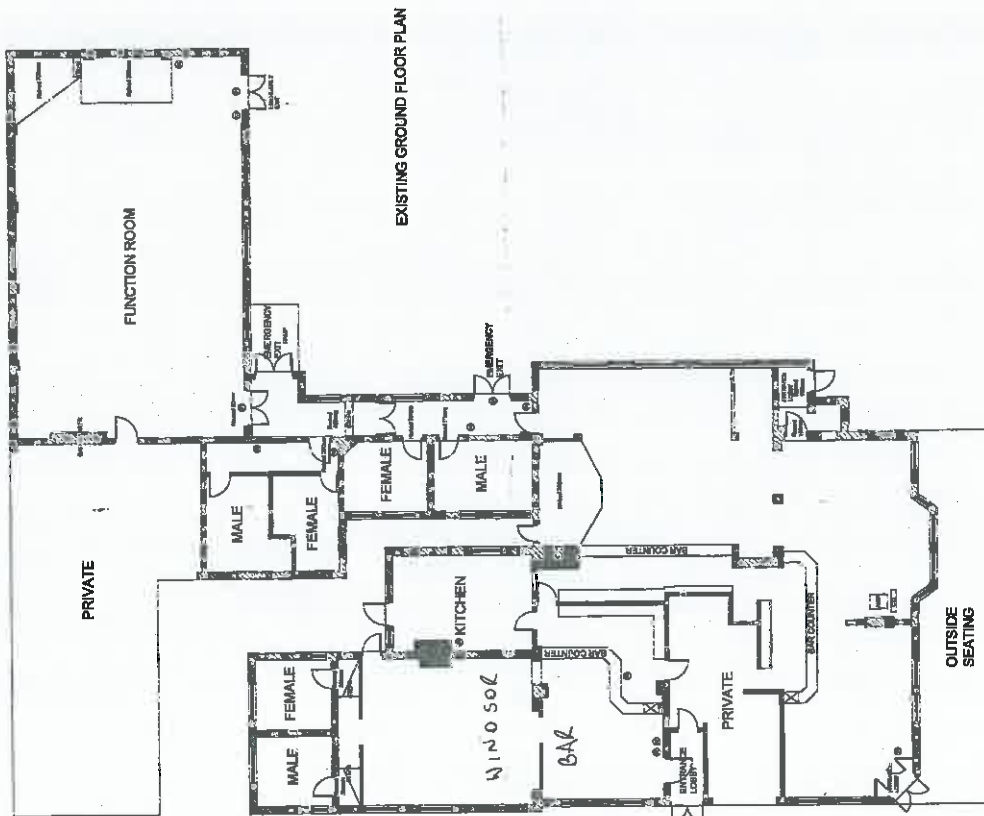

EXISTING GROUND FLOOR PLAN

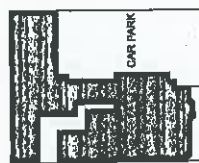

LOCATION PLAN
SCALE 1:500

<p>ROMANS Surveyors</p> <p>4 ROMAN STREET LANE WINDINGHAM, SPENCER, LEAMINGTON TELEPHONE: 01582 458899 FAX: 01582 458899 28 THE ARMS, 28, WINDINGHAM, LEAMINGTON, LEAMINGTON 28, WINDINGHAM, LEAMINGTON, LEAMINGTON, LEAMINGTON 28, WINDINGHAM, LEAMINGTON, LEAMINGTON, LEAMINGTON WWW.ROMANS.CO.UK</p>	
<p>PUNCH TAVERNS</p> <p>Client: Crauford Arms Hotel 59 Stratford Road, Wolverton</p>	
<p>Existing Floor Plans</p>	<p>Scale: 1:100 Date: 10th March 2005 Drawn: [Name] Checked: [Name]</p>
<p>ROMANS GROUP</p>	
<p>OUTLET NO. 86525</p>	

MKS 2/16/05/10/10/05