



OLNEY WINE BAR
9 HIGH STREET
OLNEY, BUCKS
MK46 4AA
01234 711112

MIC084388101230905/A.

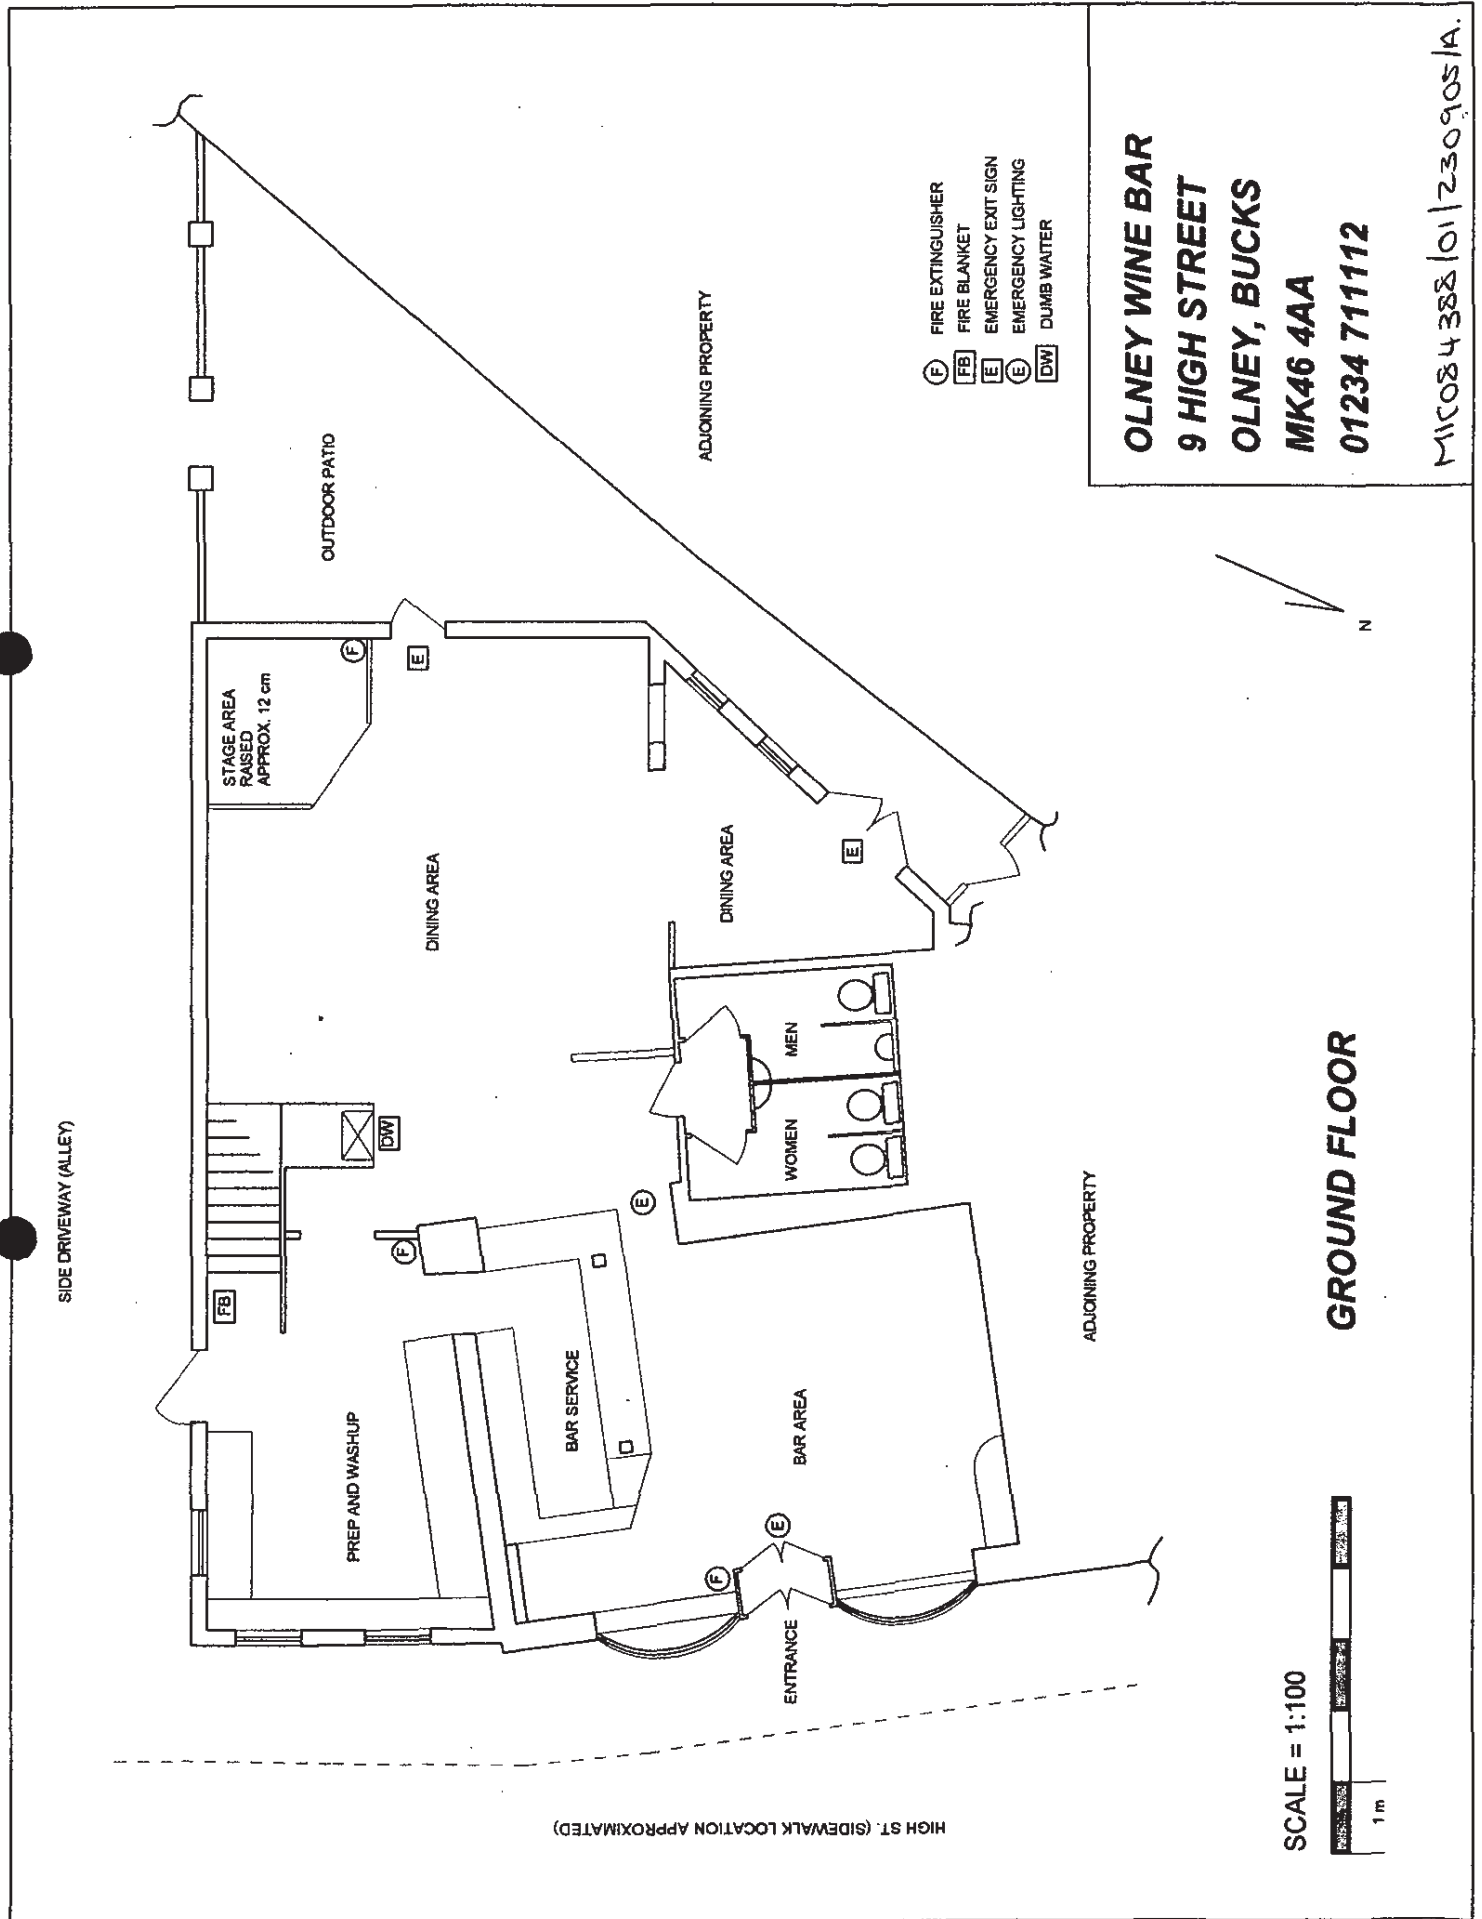

- (F) FIRE EXTINGUISHER
- (FB) FIRE BLANKET
- (E) EMERGENCY EXIT SIGN
- (E) EMERGENCY LIGHTING
- (DW) DUMB WATER

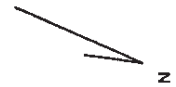


GROUND FLOOR

SCALE = 1:100



SIDE DRIVEWAY (ALLEY)

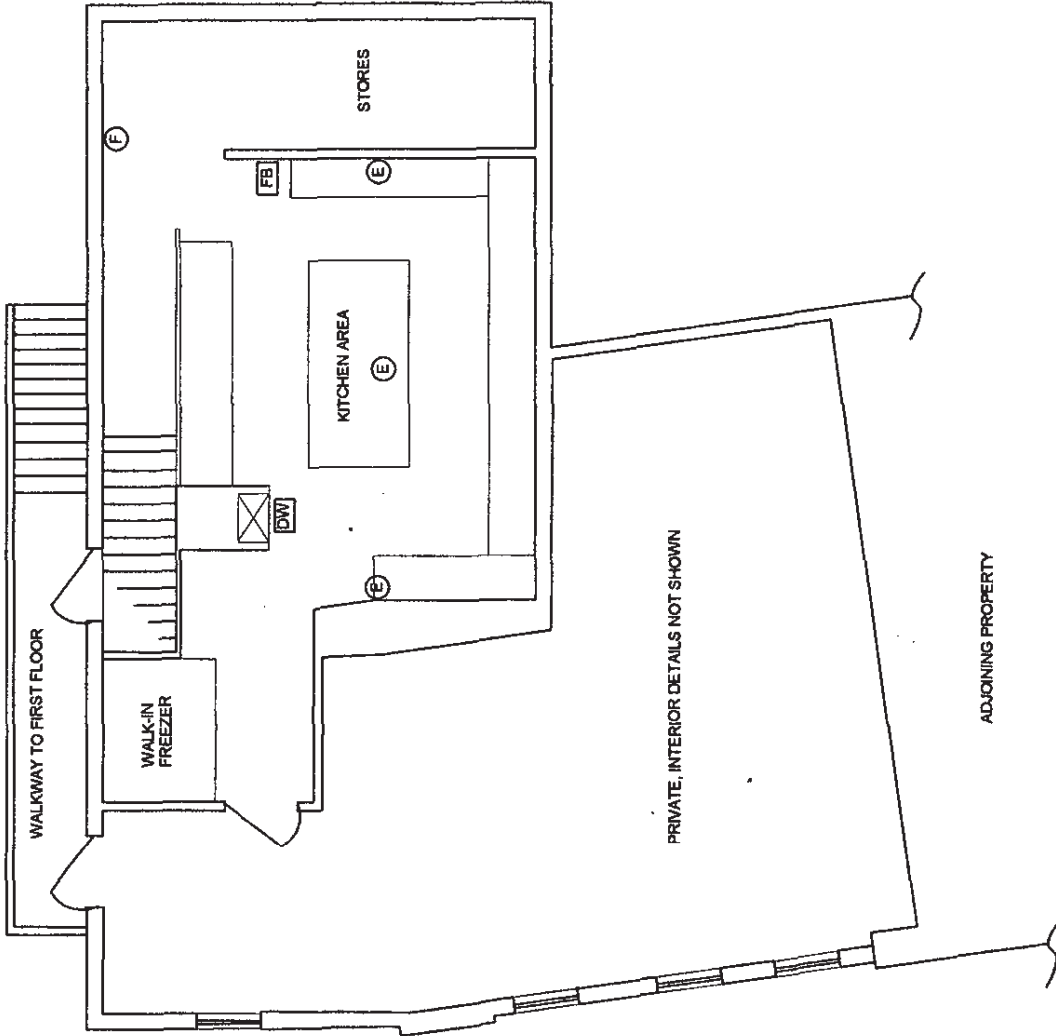

HIGH ST.

- (F) FIRE EXTINGUISHER
- [FB] FIRE BLANKET
- [E] EMERGENCY EXIT SIGN
- (E) EMERGENCY LIGHTING
- [DW] DUMB WATER

OLNEY WINE BAR
9 HIGH STREET
OLNEY, BUCKS
MK46 4AA
01234 711112

MK084388/01/230905/B

SCALE = 1:100



FIRST FLOOR

